


LOWER LEVEL PLAN

2400 L LIVING, 1200 J GARAGE
178 LF.

SCALE: 1/4" = 1'-0"

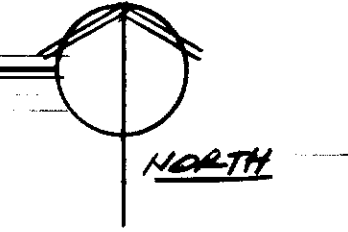

JONATHAN DODGRAY - ARCHITECT
P.O. BOX 1674, PARK CITY, UTAH 84060 TEL. 801-648-6373


MARTINO RESIDENCE
5820 EAST TWIN CREEK ROAD, SALT LAKE CITY, UTAH

DATE: 9.26.97
REVISIONS:
A 10.7.97
B 1.14.98

SHEET NO.
A-3


DATE: 9-26-97
 REVISIONS:
 4-14-98

SHEET NO.
A-4

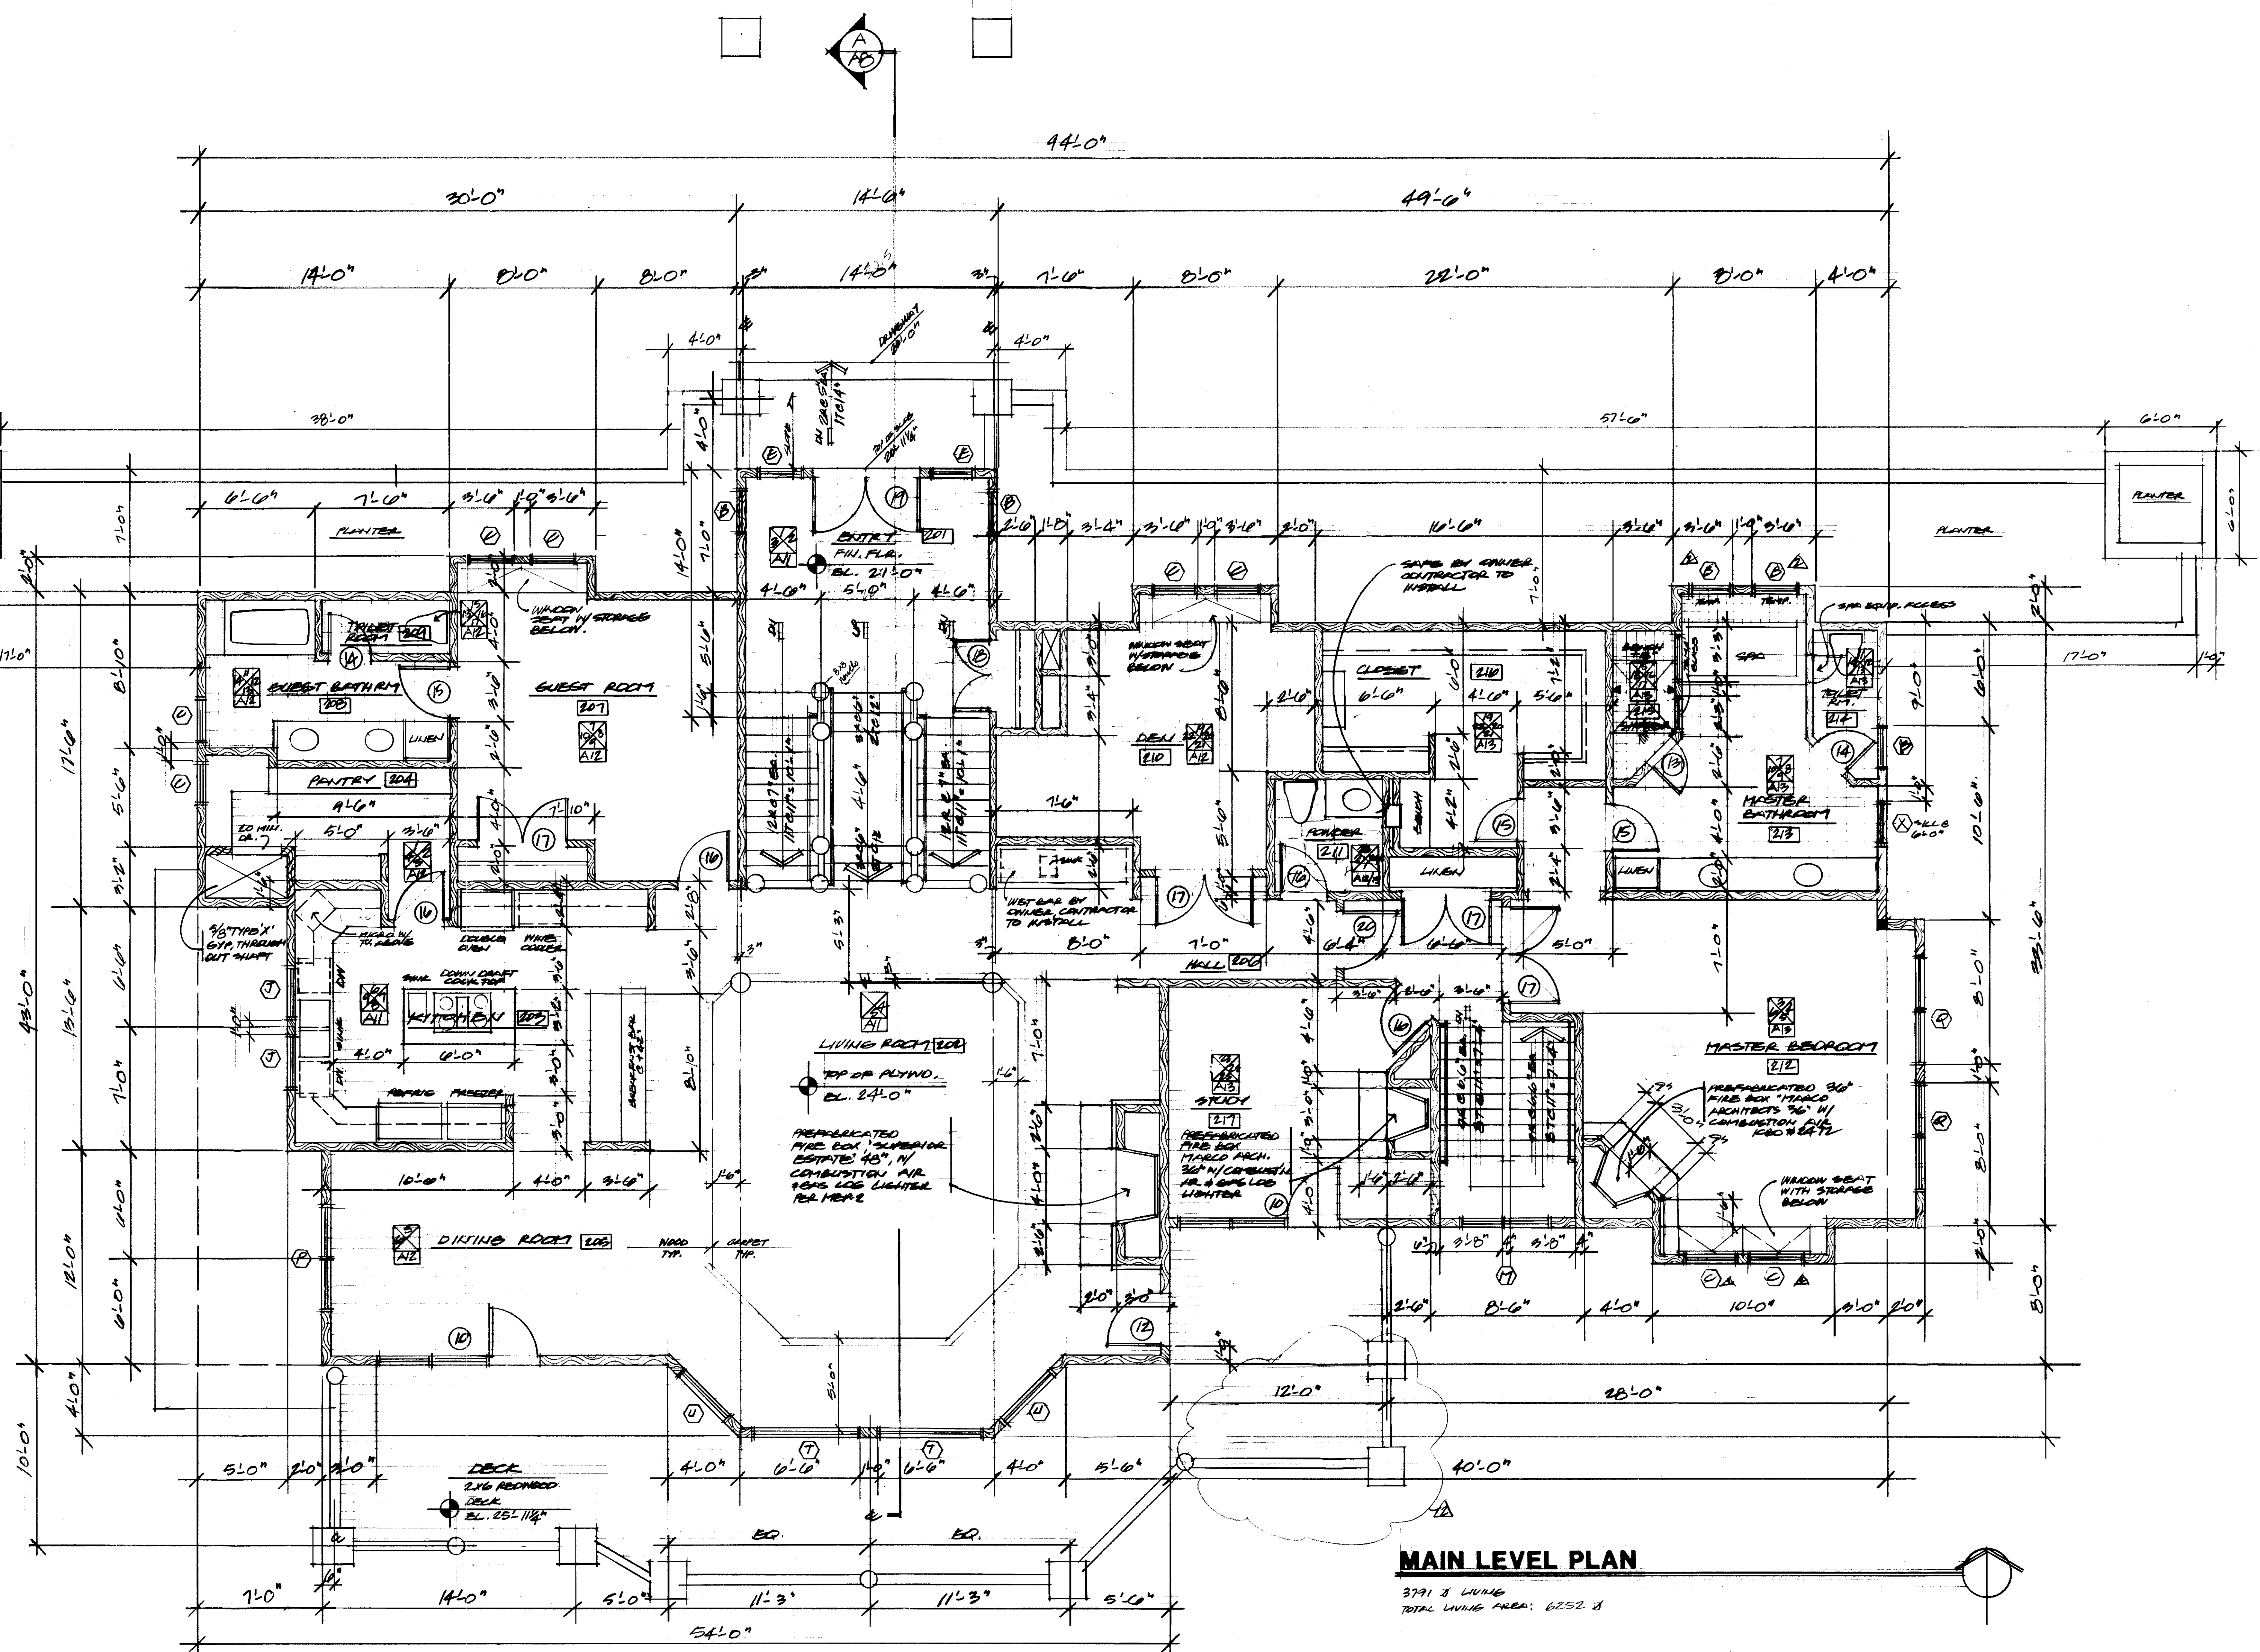


MAIN LEVEL PLAN

3791 S LIVING
 TOTAL LIVING AREA: 6252 S

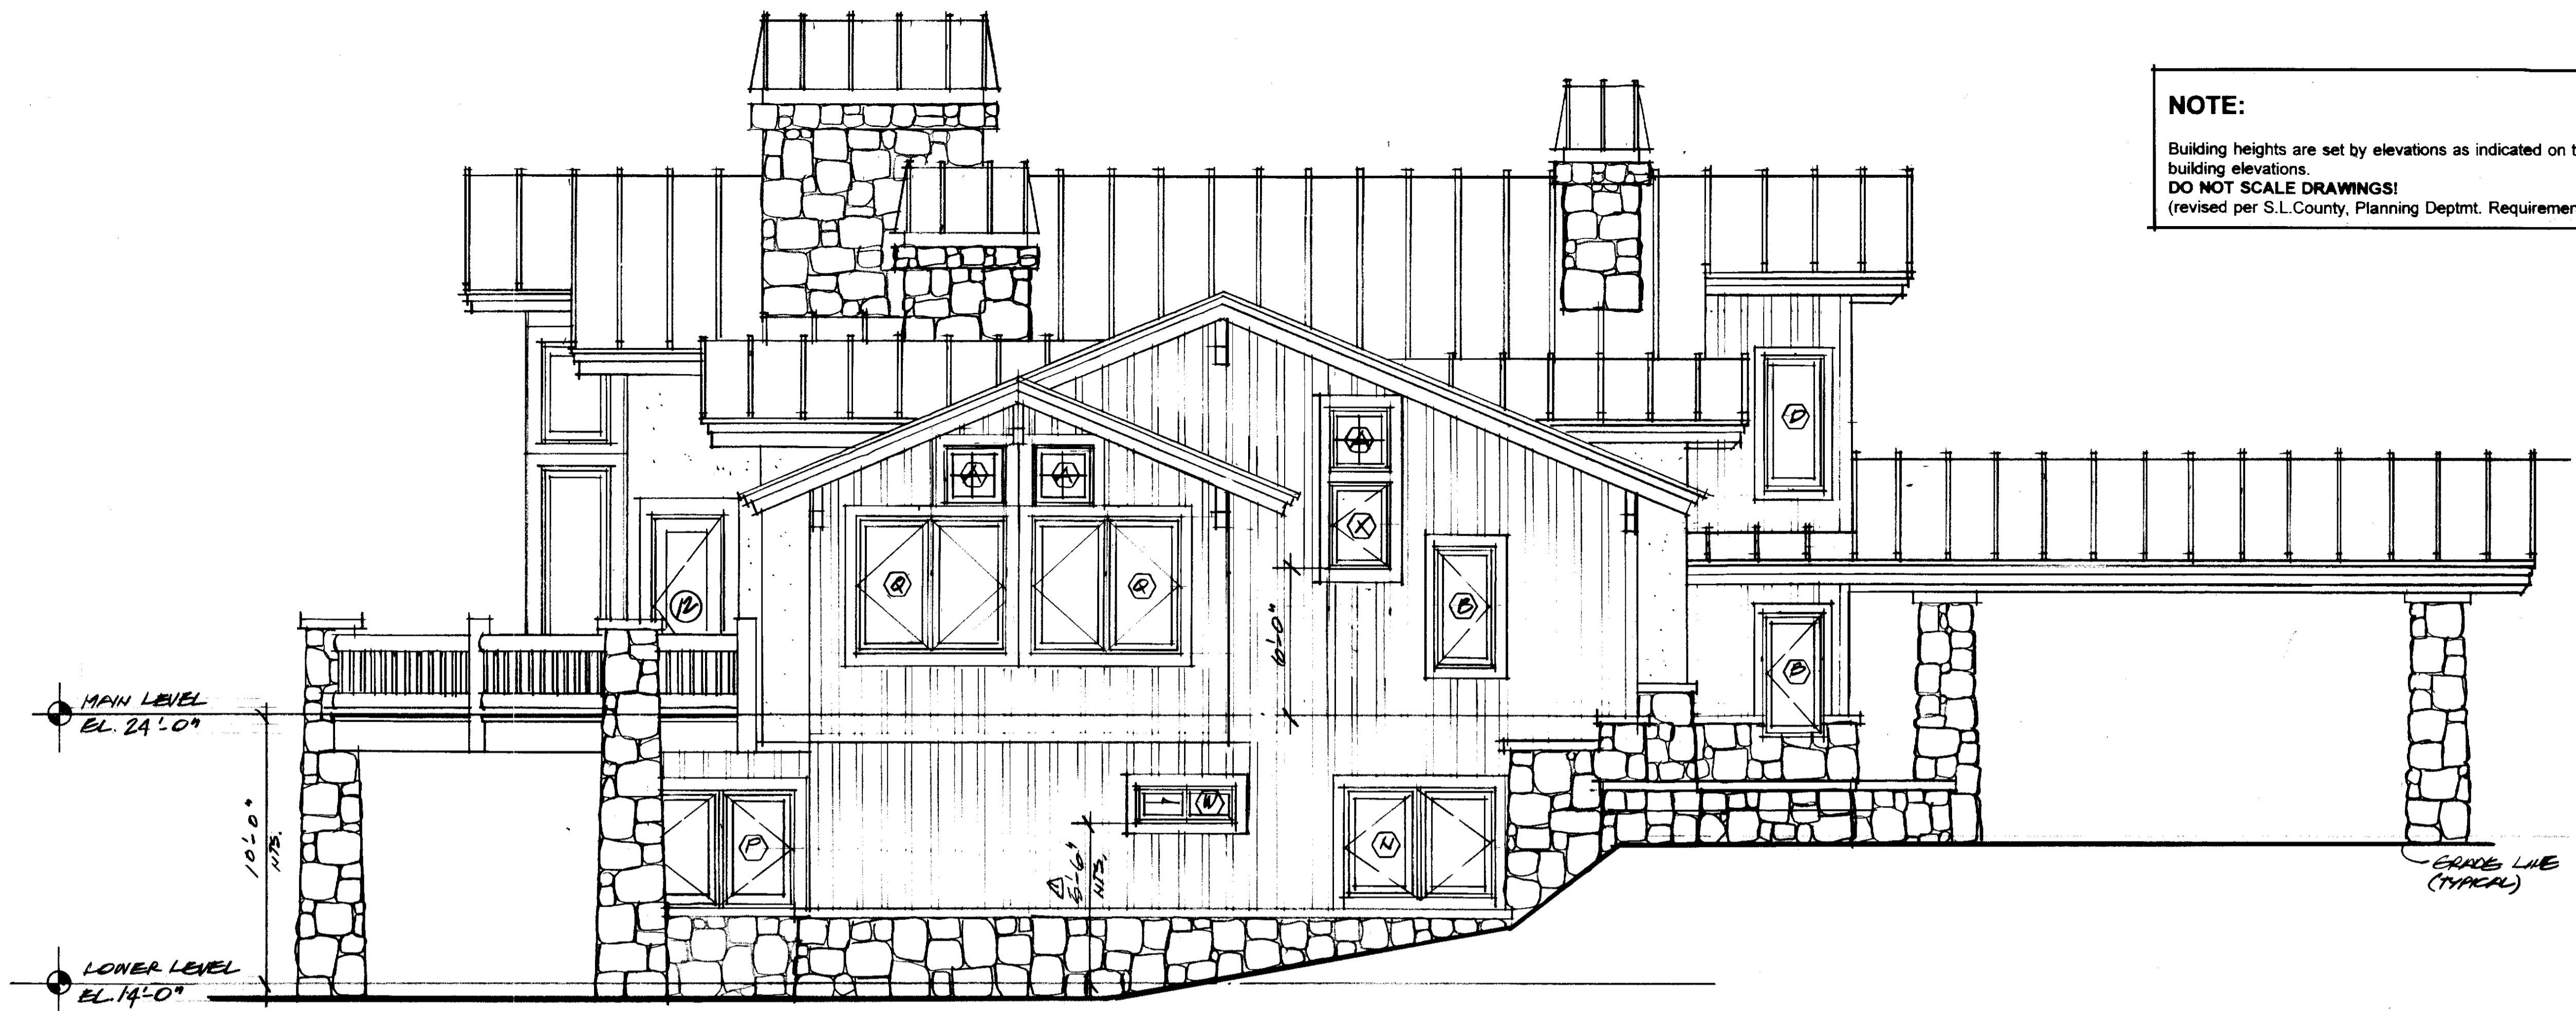

EAST ELEVATION

SCALE: 1/4" = 1'-0"

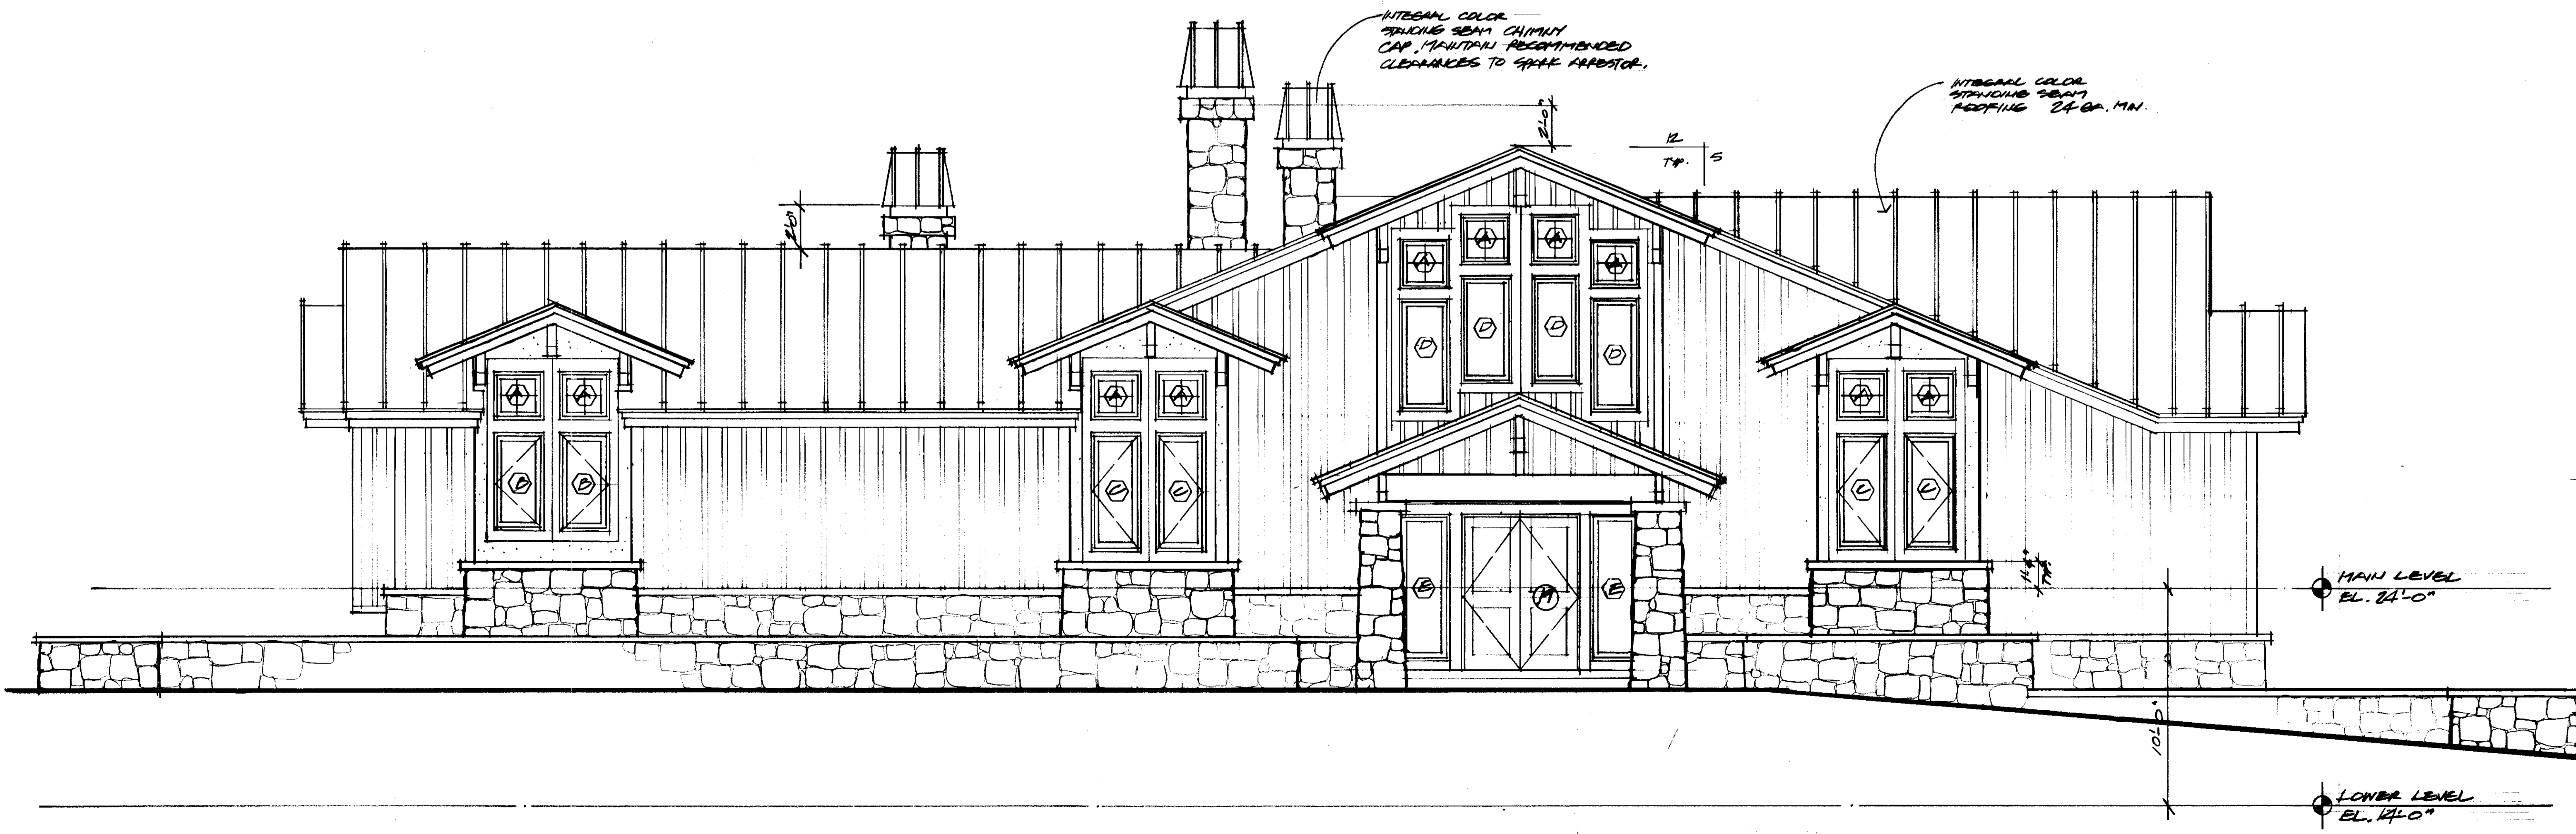

NORTH ELEVATION


SCALE: 1/4" = 1'-0"

JONATHAN DeGRAY - ARCHITECT
 P.O. BOX 1674, PARK CITY, UTAH 84060 TEL. 801-649-6373

MARTINO RESIDENCE
 5620 EAST TWIN CREEK ROAD, SALT LAKE CITY, UTAH

DATE: 9.20.97
 REVISIONS:
 10.7.97

SHEET NO.
A-5

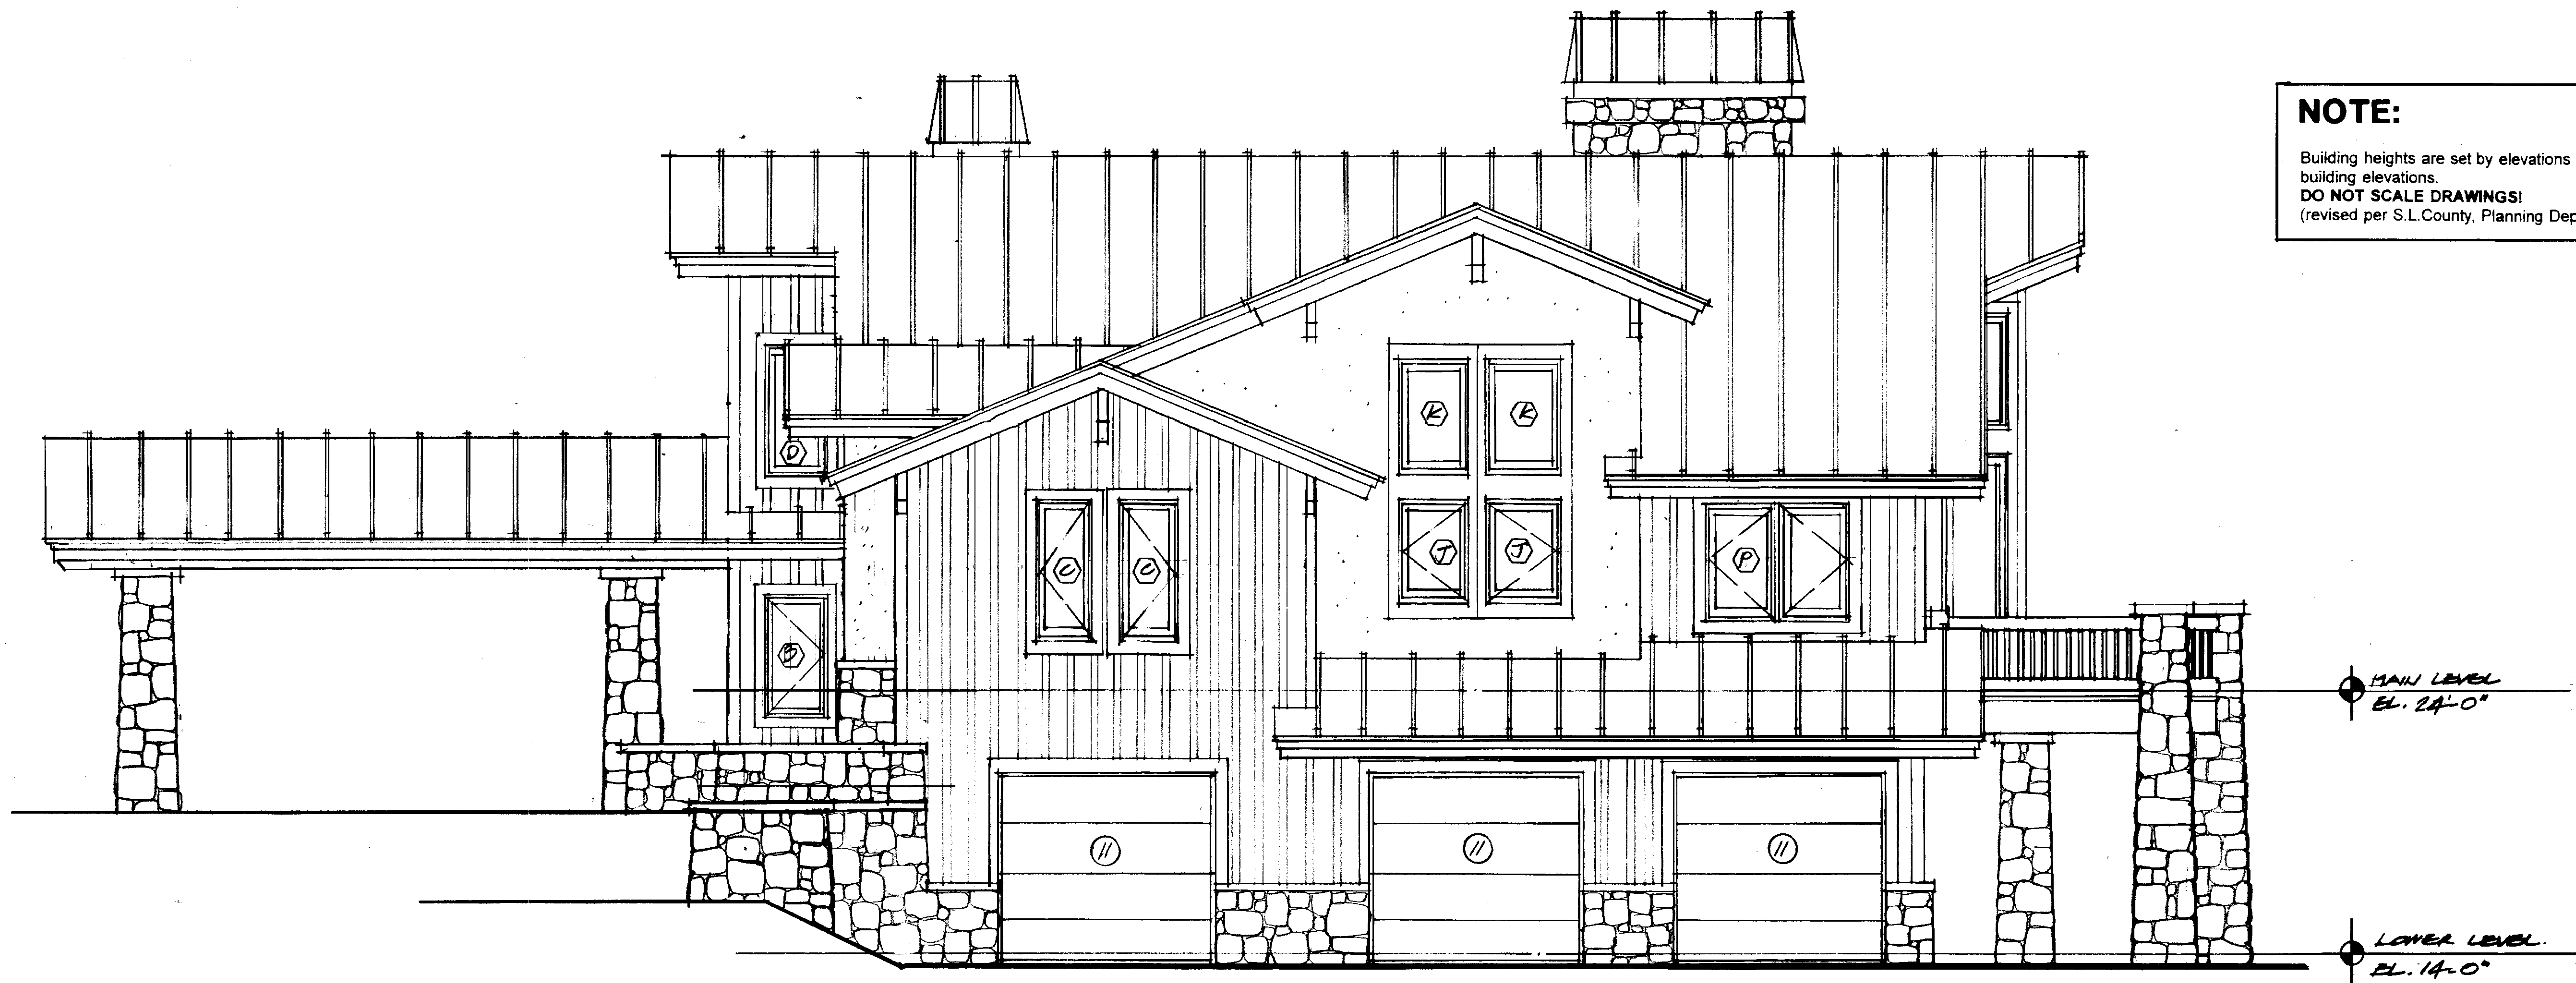

NOTE:
 Building heights are set by elevations as indicated on the plans and building elevations.
DO NOT SCALE DRAWINGS!
 (revised per S.L. County, Planning Deptmt. Requirements 9-22-97)

WEST ELEVATION

SCALE: 1/4" = 1'-0"



SOUTH ELEVATION

SCALE: 1/4" = 1'-0"

JONATHAN DeGRAY - ARCHITECT
 P.O. BOX 1674, PARK CITY, UTAH 84060 TEL. 801-649-6373

MARTINO RESIDENCE
 5820 EAST TWIN CREEK ROAD, SALT LAKE CITY, UTAH

DATE: 9.26.97
 REVISIONS:
 Δ 10.7.97

SHEET NO.
A-6